
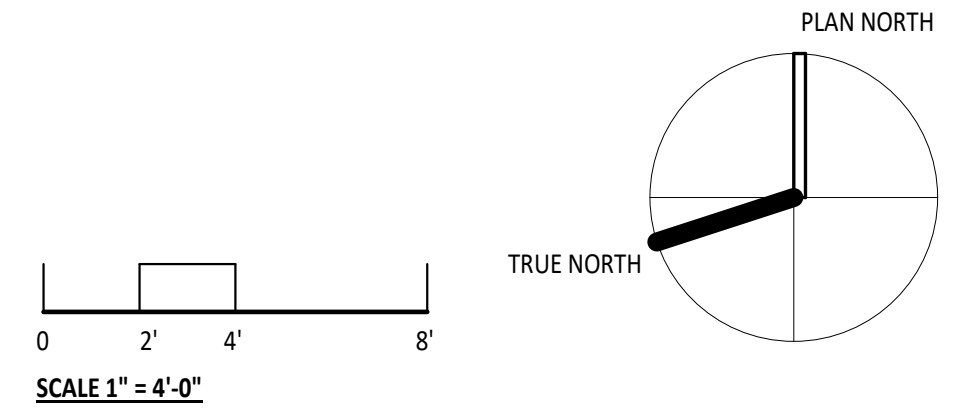
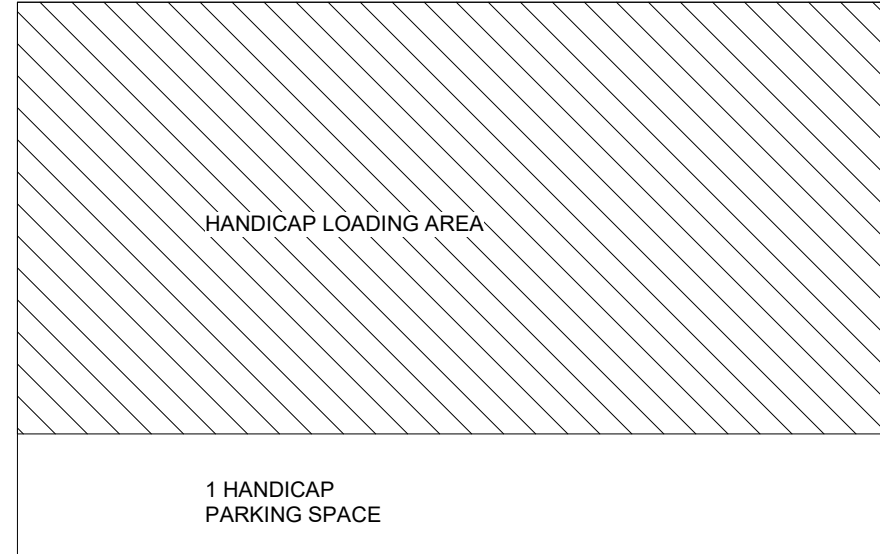


C:\Users\Owner\Desktop\winlarch stuff\Backbeat Brewing Co\Drawings\Current\Drawings\Back Beat_31 Park St_012619.rvt
 ENLARGED FLOOR PLAN V2.1
 Printed: 1/26/2019 8:25:00 PM

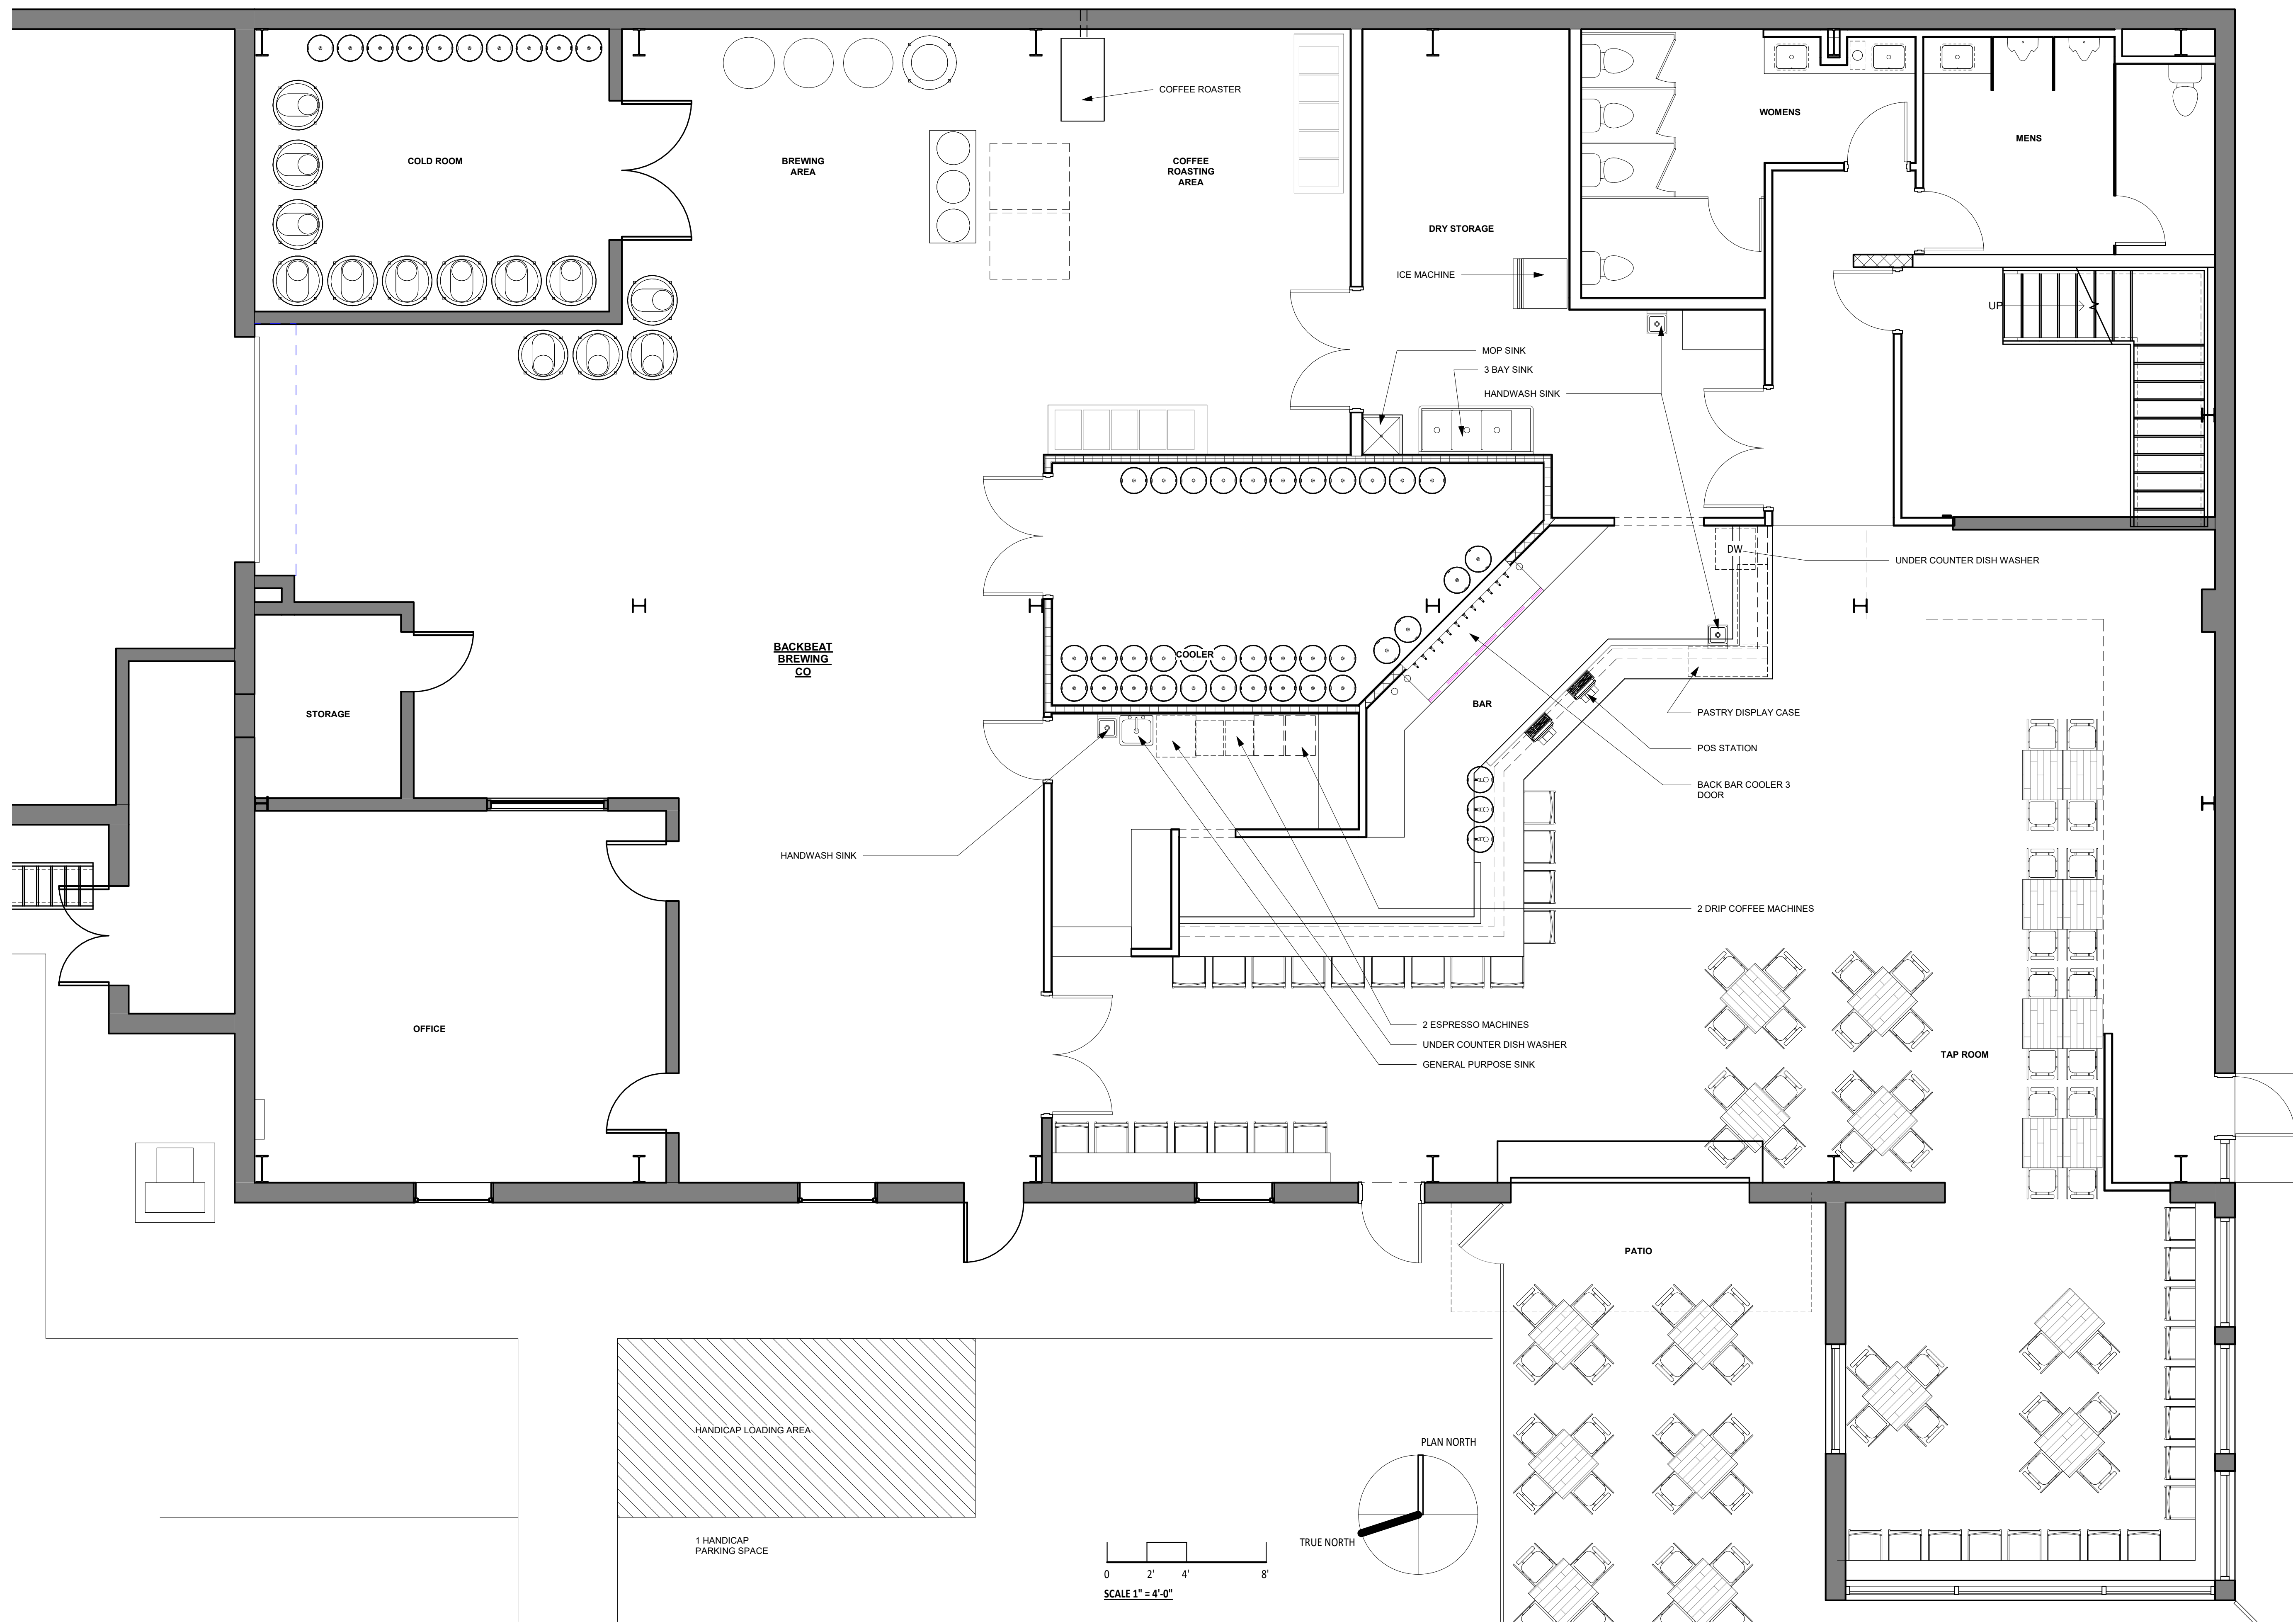

DAVID RADER, ARCHITECT

978.985.5046
 89 JENNESS STREET, LOWELL, MA 01851

ISSUED

| | | |
|----------|--|--|
| 01/28/19 | | |
| | | |
| | | |

REVISIONS

| Date | # | Description |
|------|---|-------------|
| | | |

PROJECT NAME

Backbeat Brewing Co.

PROJECT ADDRESS

RC SILVA TRUST - Owner
 31 Park Street
 Beverly, MA 01915

DRAWING TITLE

ENLARGED FLOOR PLAN

SCALE

1/4" = 1'-0"

SHEET NUMBER

V2.1