

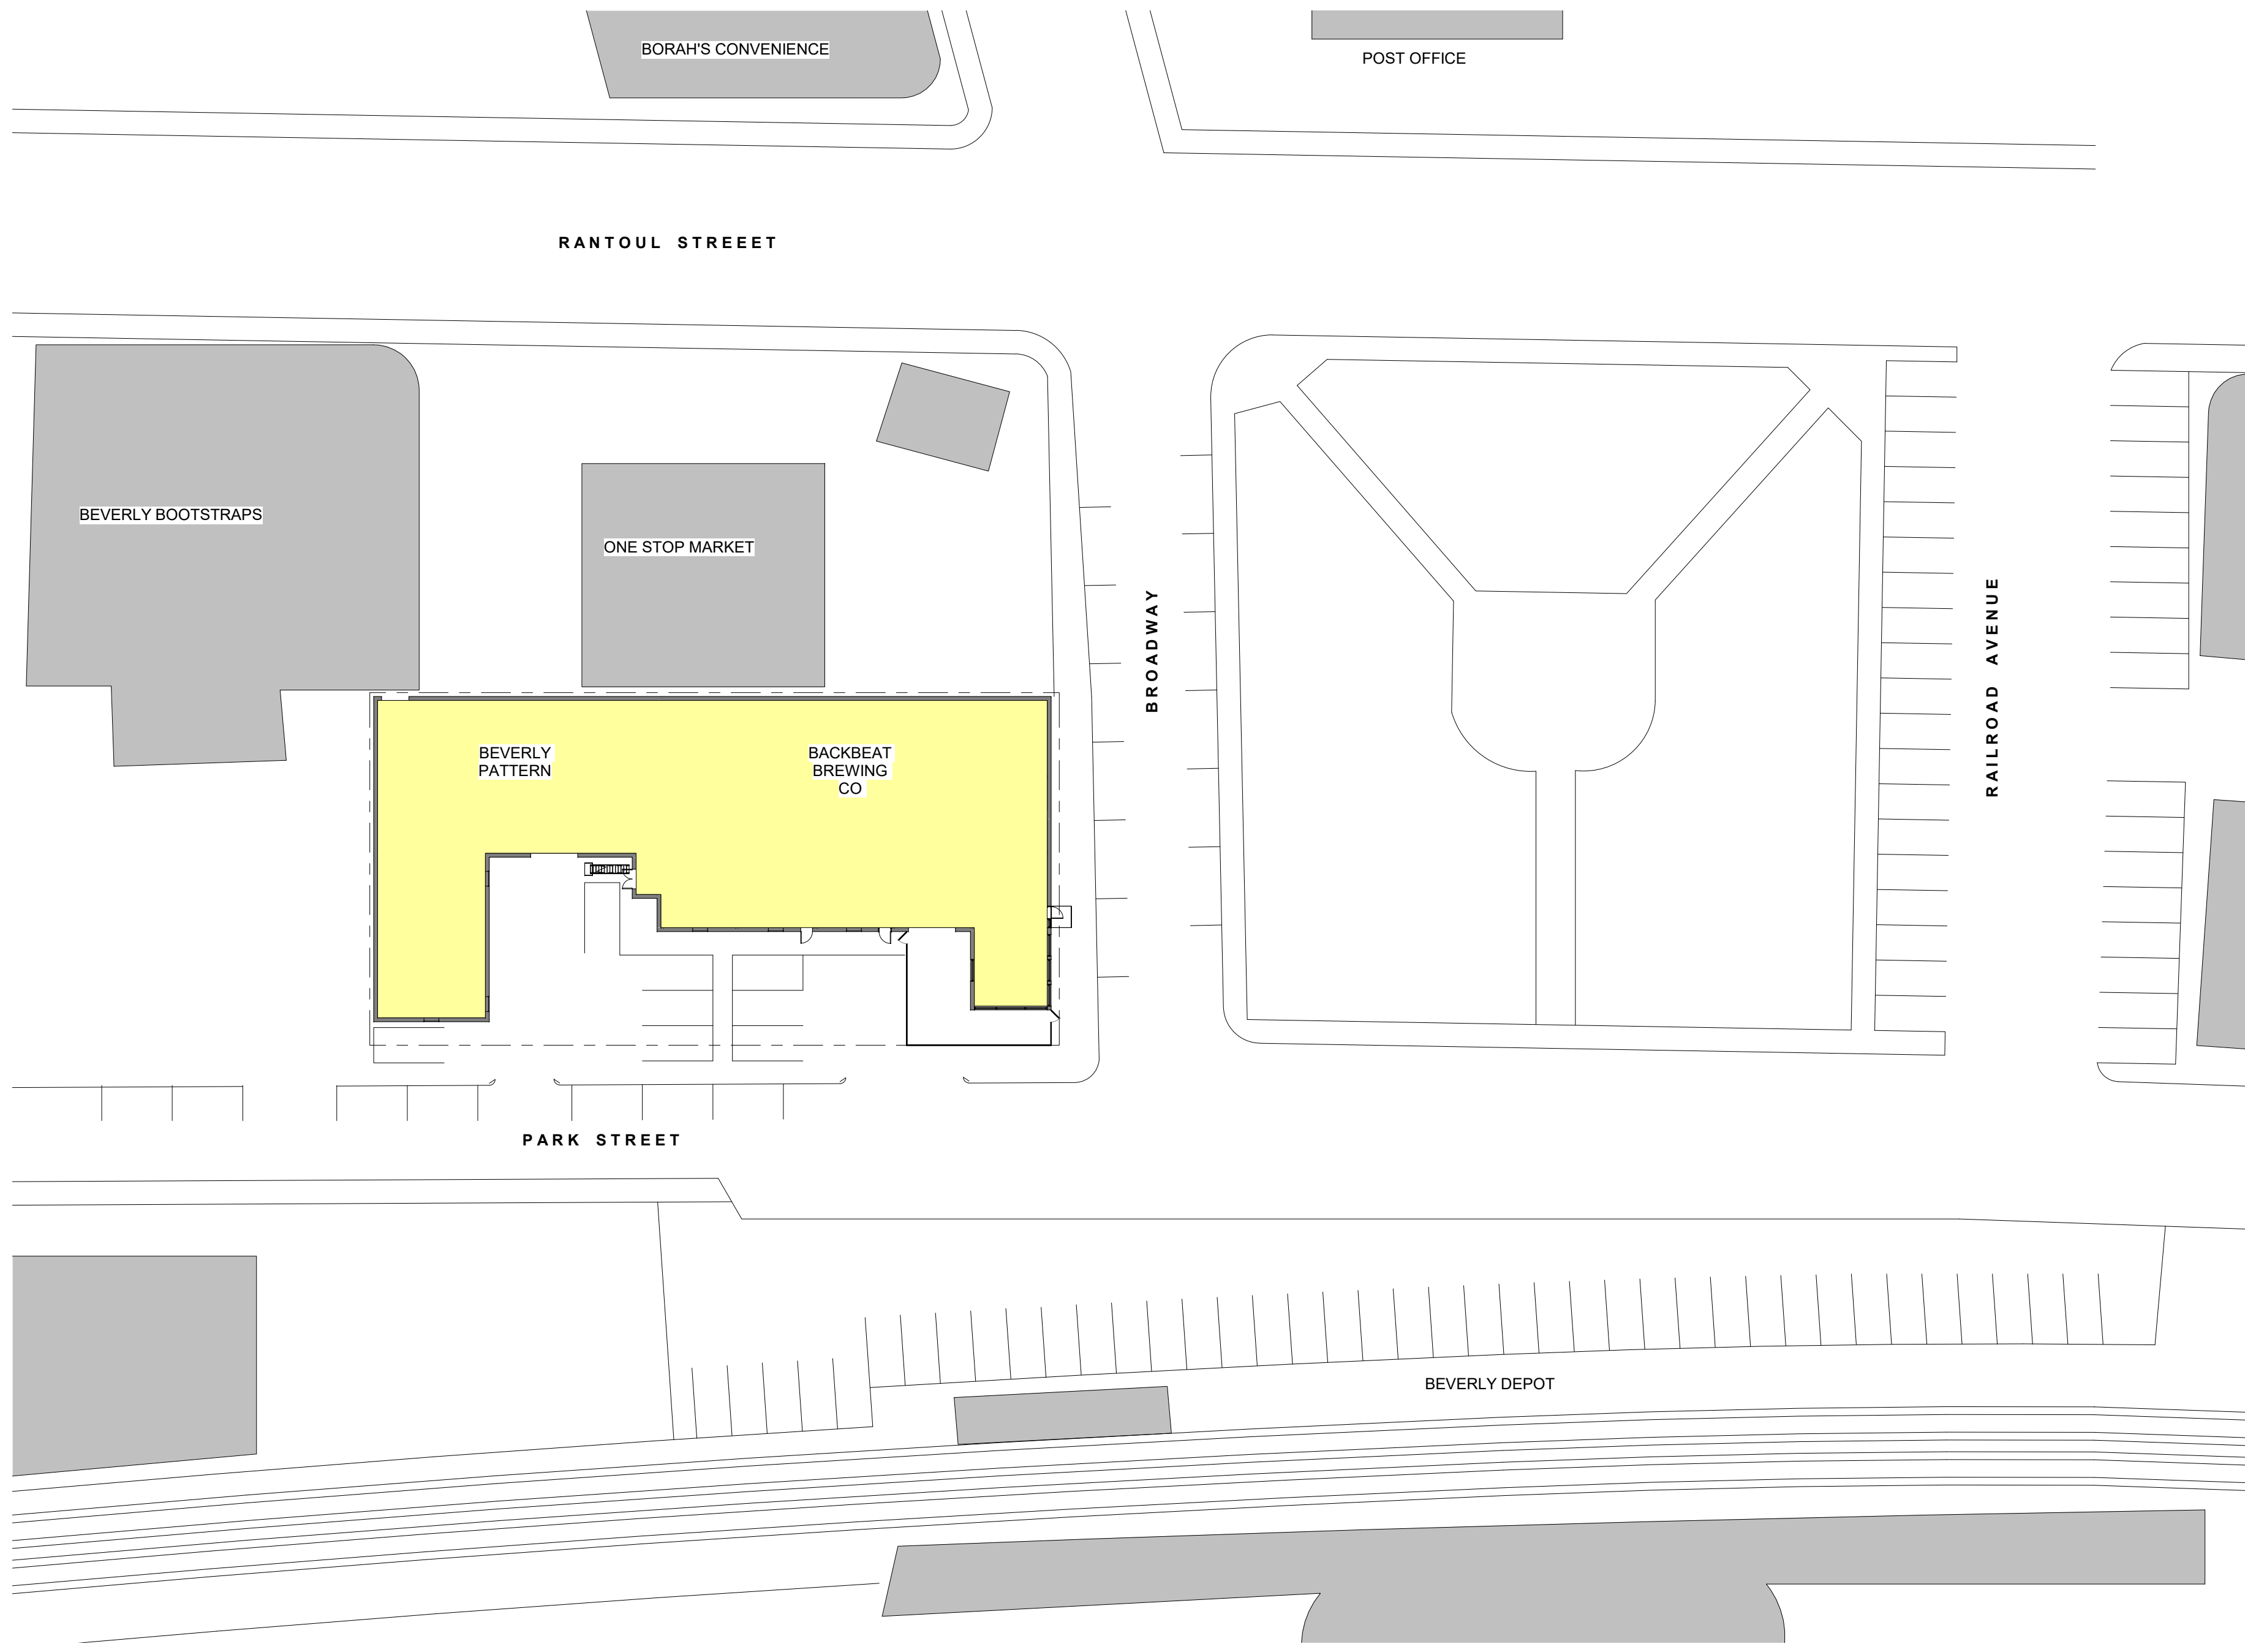



C:\Users\Owner\Desktop\winlarch\stuffs\Backbeat Brewing Co\Drawings\Current\Drawings\Back Beat_31 Park St_012619.rvt
 LOCATION PLAN AND PARKING V1.0
 Printed: 1/26/2019 8:24:43 PM

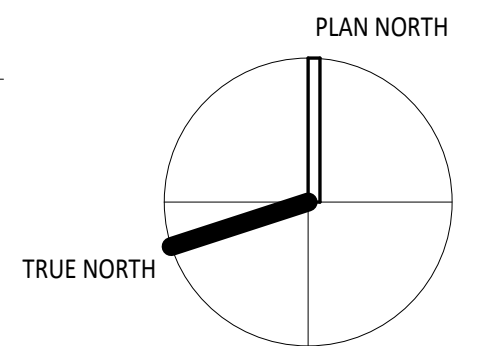

1 VAR SITE PLAN
 1" = 30'-0"

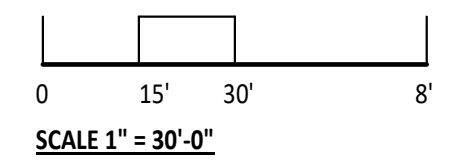

PARKING GARAGE - 498 SPACES,
 APPROXIMATELY 700' FROM
 PROJECT SITE

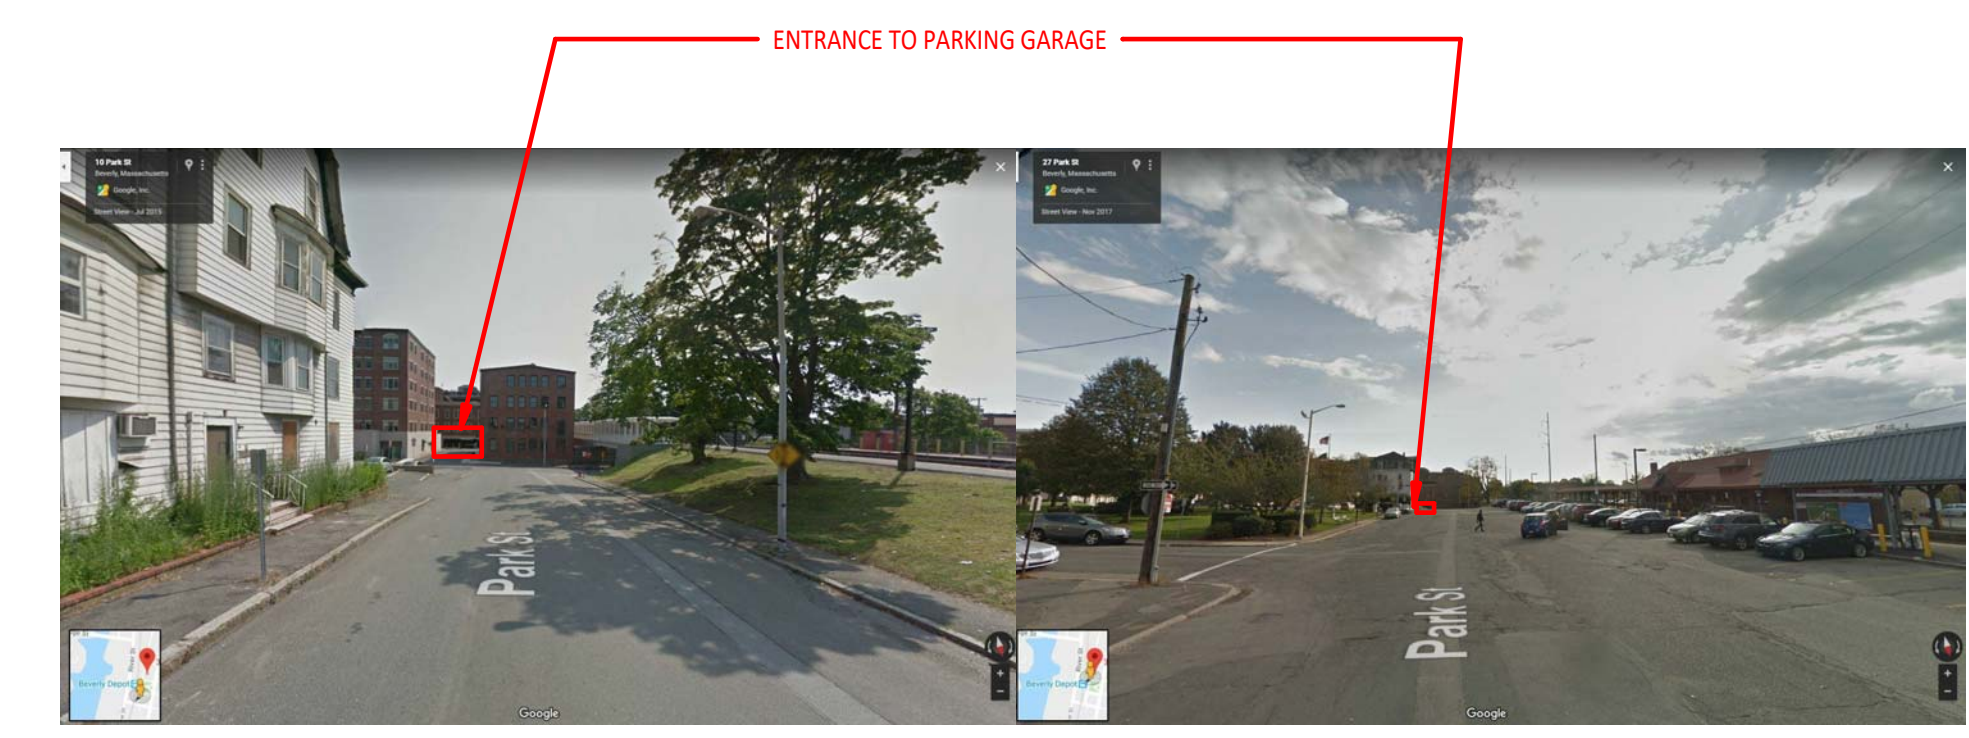

DAVID RADER, ARCHITECT

978.985.5046
 89 JENNESS STREET, LOWELL, MA 01851

ISSUED

01/28/19		

REVISIONS

Date	#	Description

PROJECT NAME

Backbeat
 Brewing Co.

PROJECT ADDRESS

RC SILVA TRUST - Owner
 31 Park Street
 Beverly, MA 01915

DRAWING TITLE

LOCATION PLAN AND
 PARKING

SCALE

1" = 30'-0"

SHEET NUMBER

V1.0