


BRICK




HARDIE SHINGLES

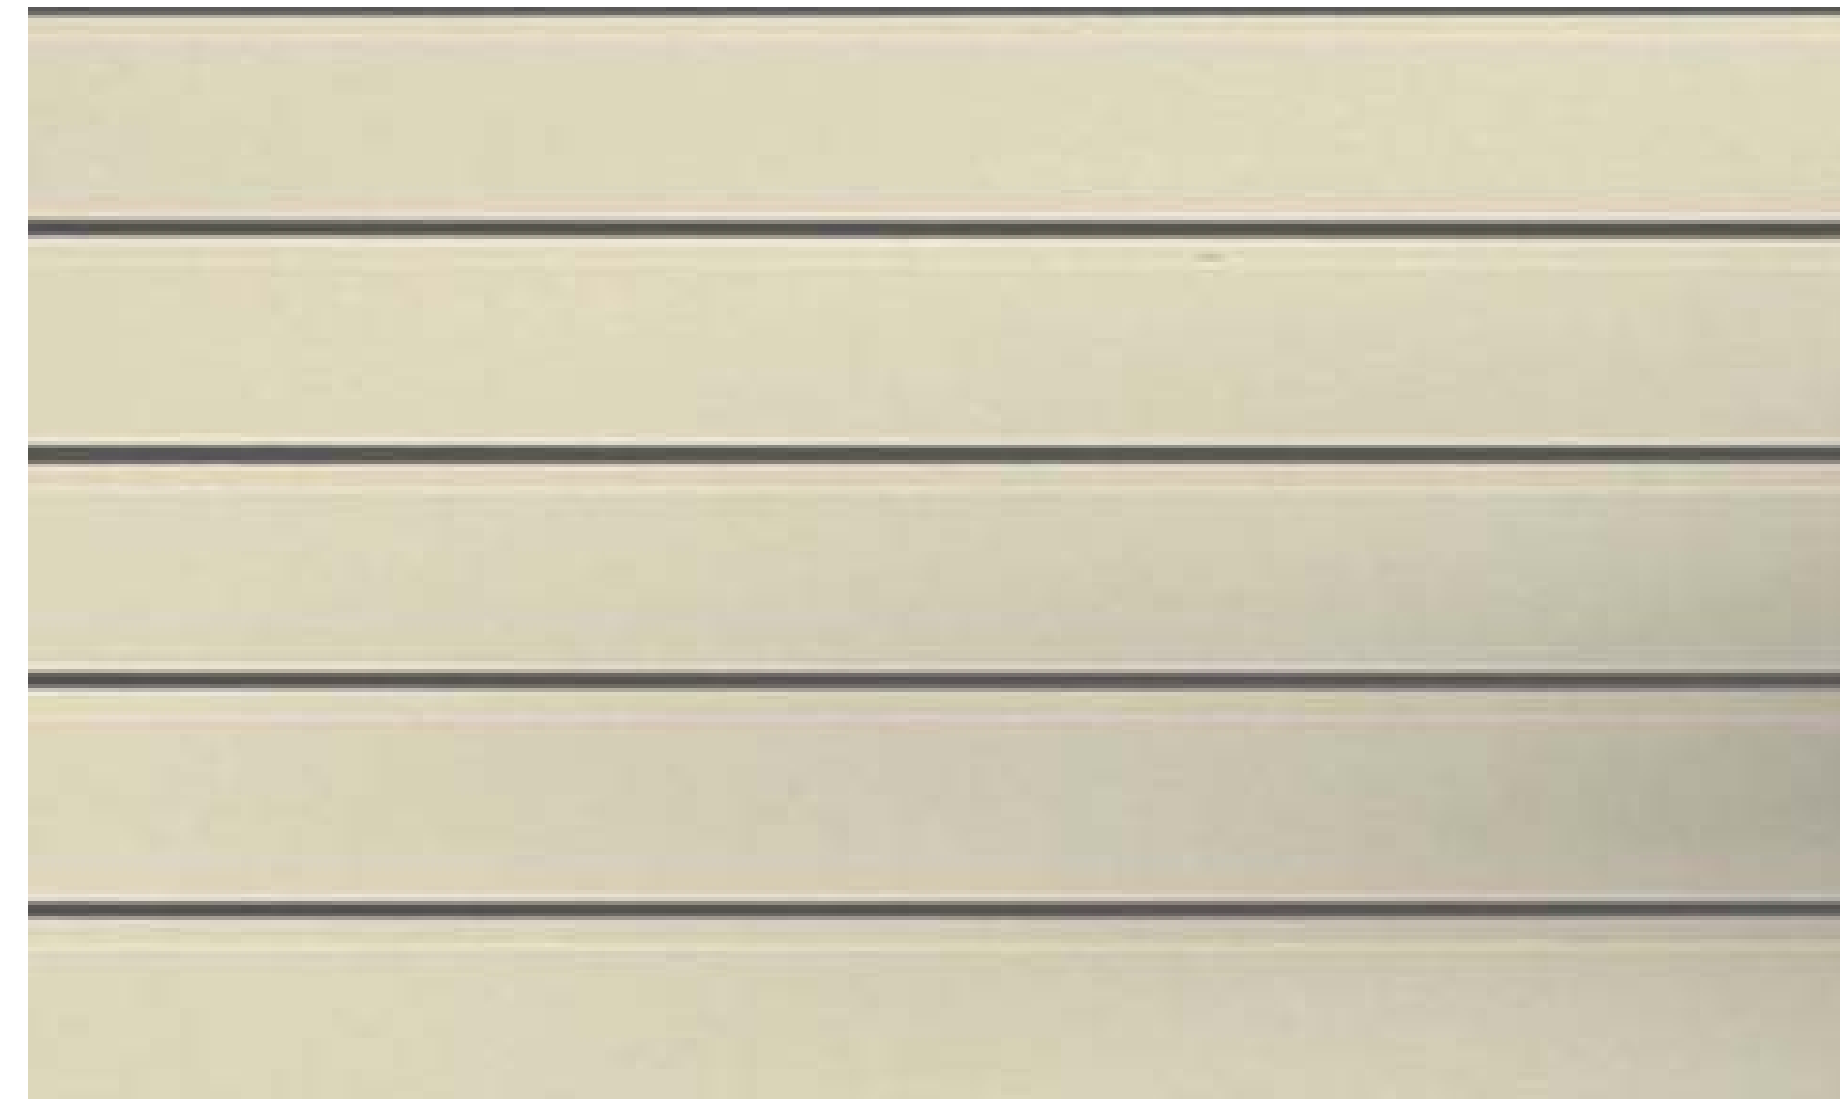

SHIPLAP SIDING

3/4"  
6-3/4"  
3/4"

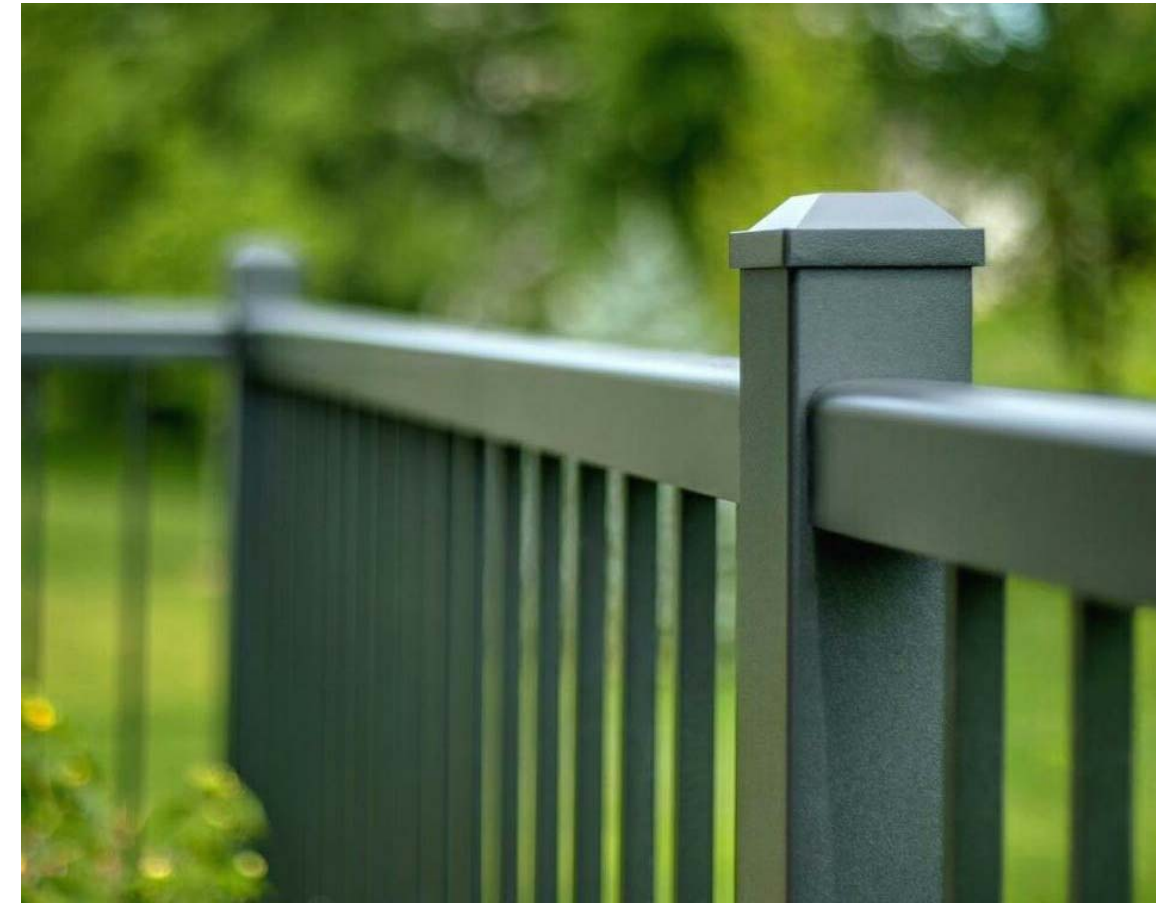

BALCONY RAILINGS




METAL ROOFING



WINDOW FRAME



Revisions	PLANNING BOARD	September 17, 2018
△	SUBMISSION	Check
△	Issue	Date & Issue Description

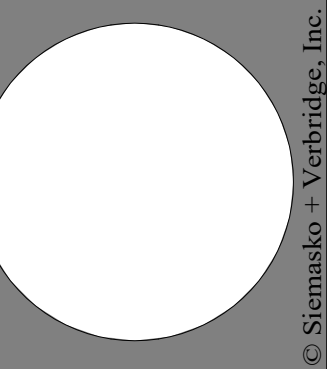


MATERIALS BOARD

Scale: 1/4" = 1'-0"  
 Drawn by: Author  
 Date: September 17, 2018  
 Checked by: Checker  
 Project #: 11.6122.007

Architecture  
 Interior Design  
 Decorating  
 Landscape Design  
 t 978.927.3745  
 f 978.927.6365

HCP Anchor Point  
 108 Sohier Road Beverly, MA 01915  
**Siemasko + Verbridge**  
 126 Dodge Street  
 Beverly, Massachusetts 01915  
 www.svdesign.com

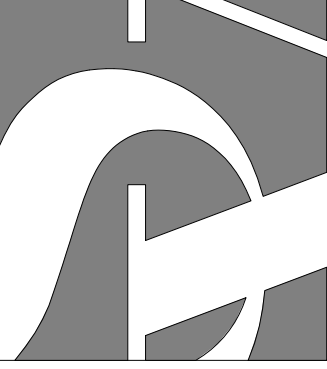

MATERIALS BOARD